




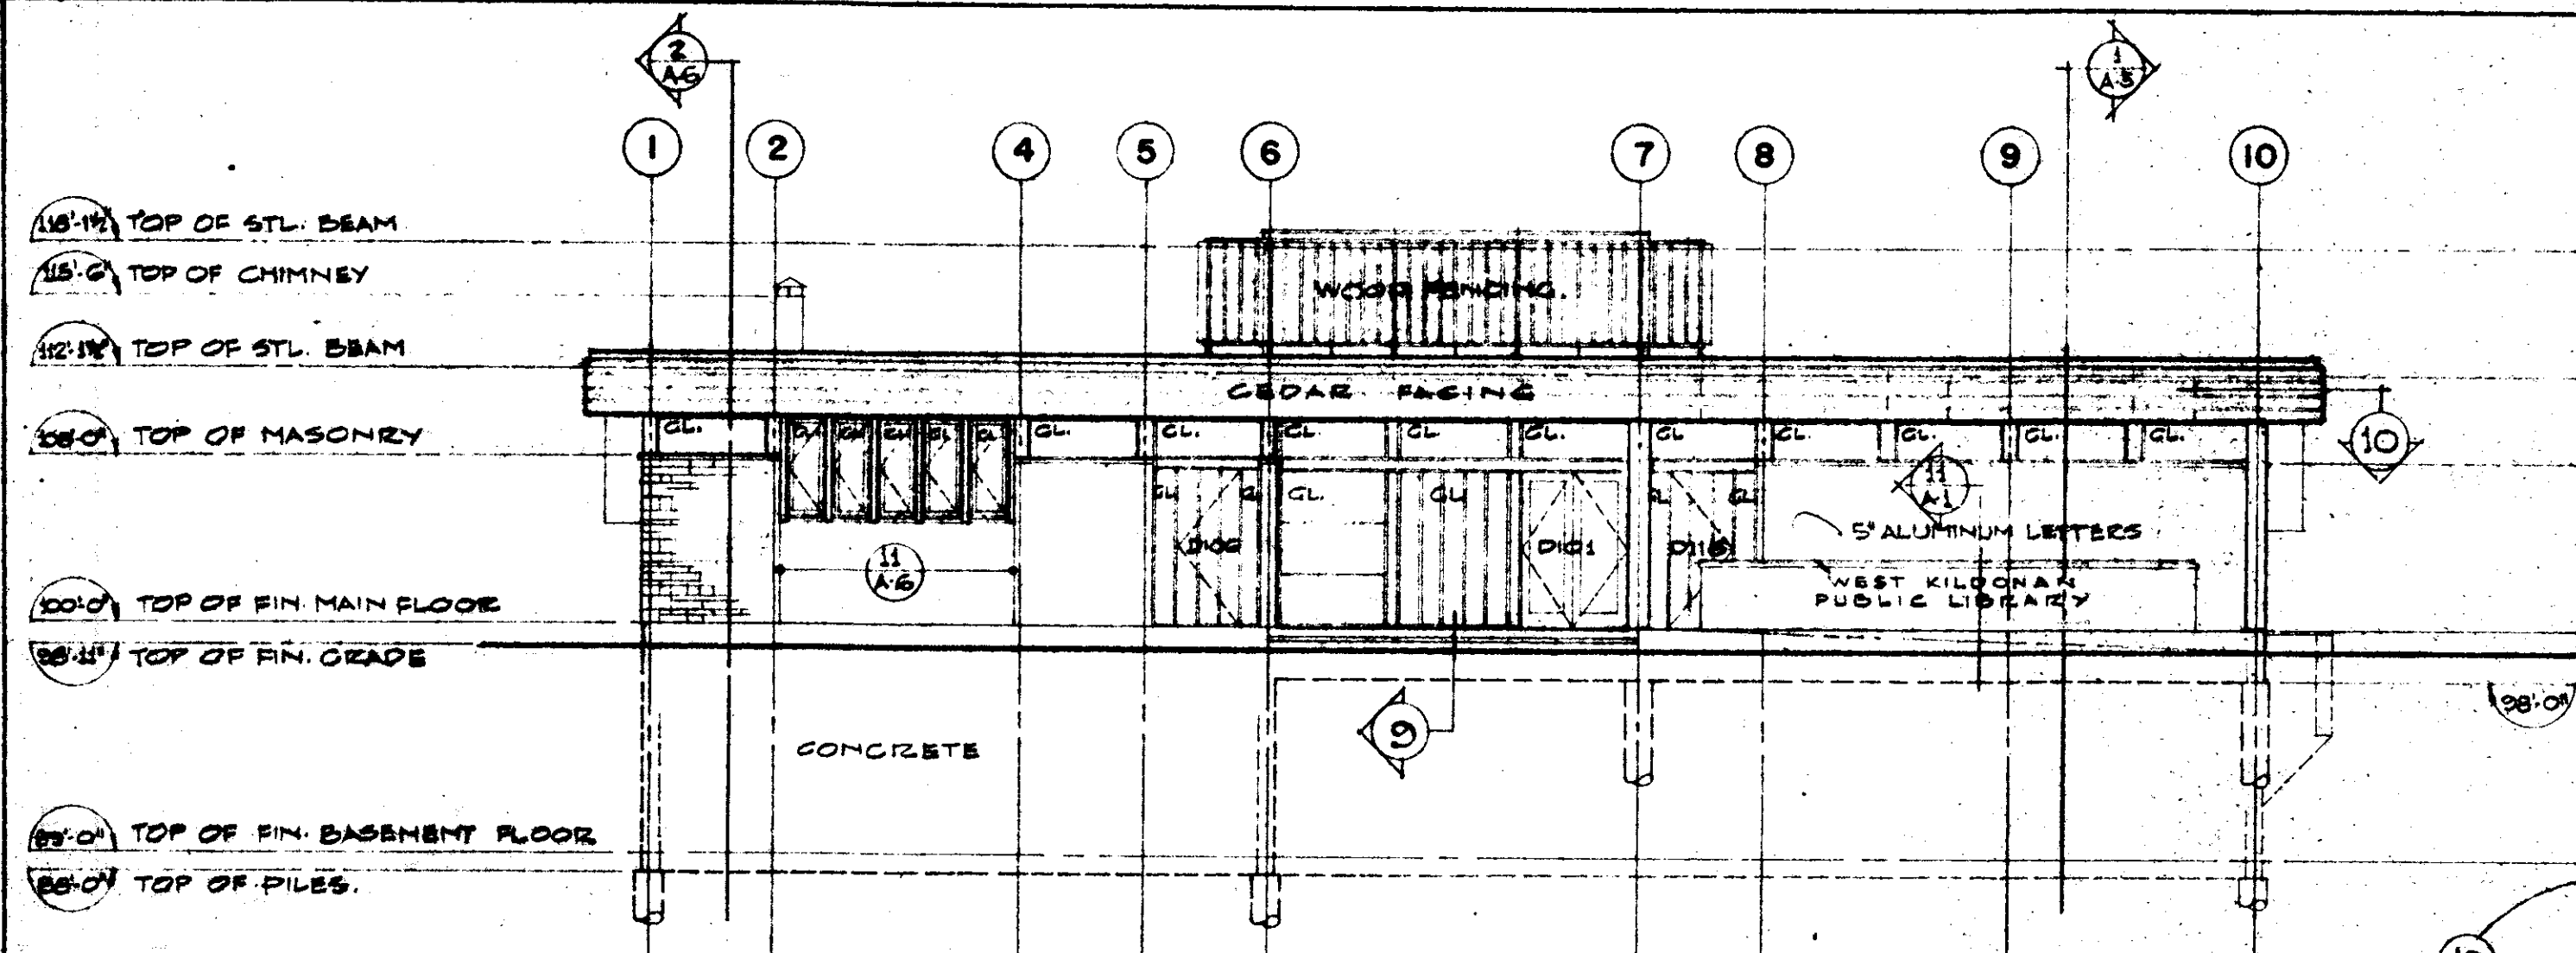


SOUTH ELEVATION
SCALE 1/8" = 1'-0"

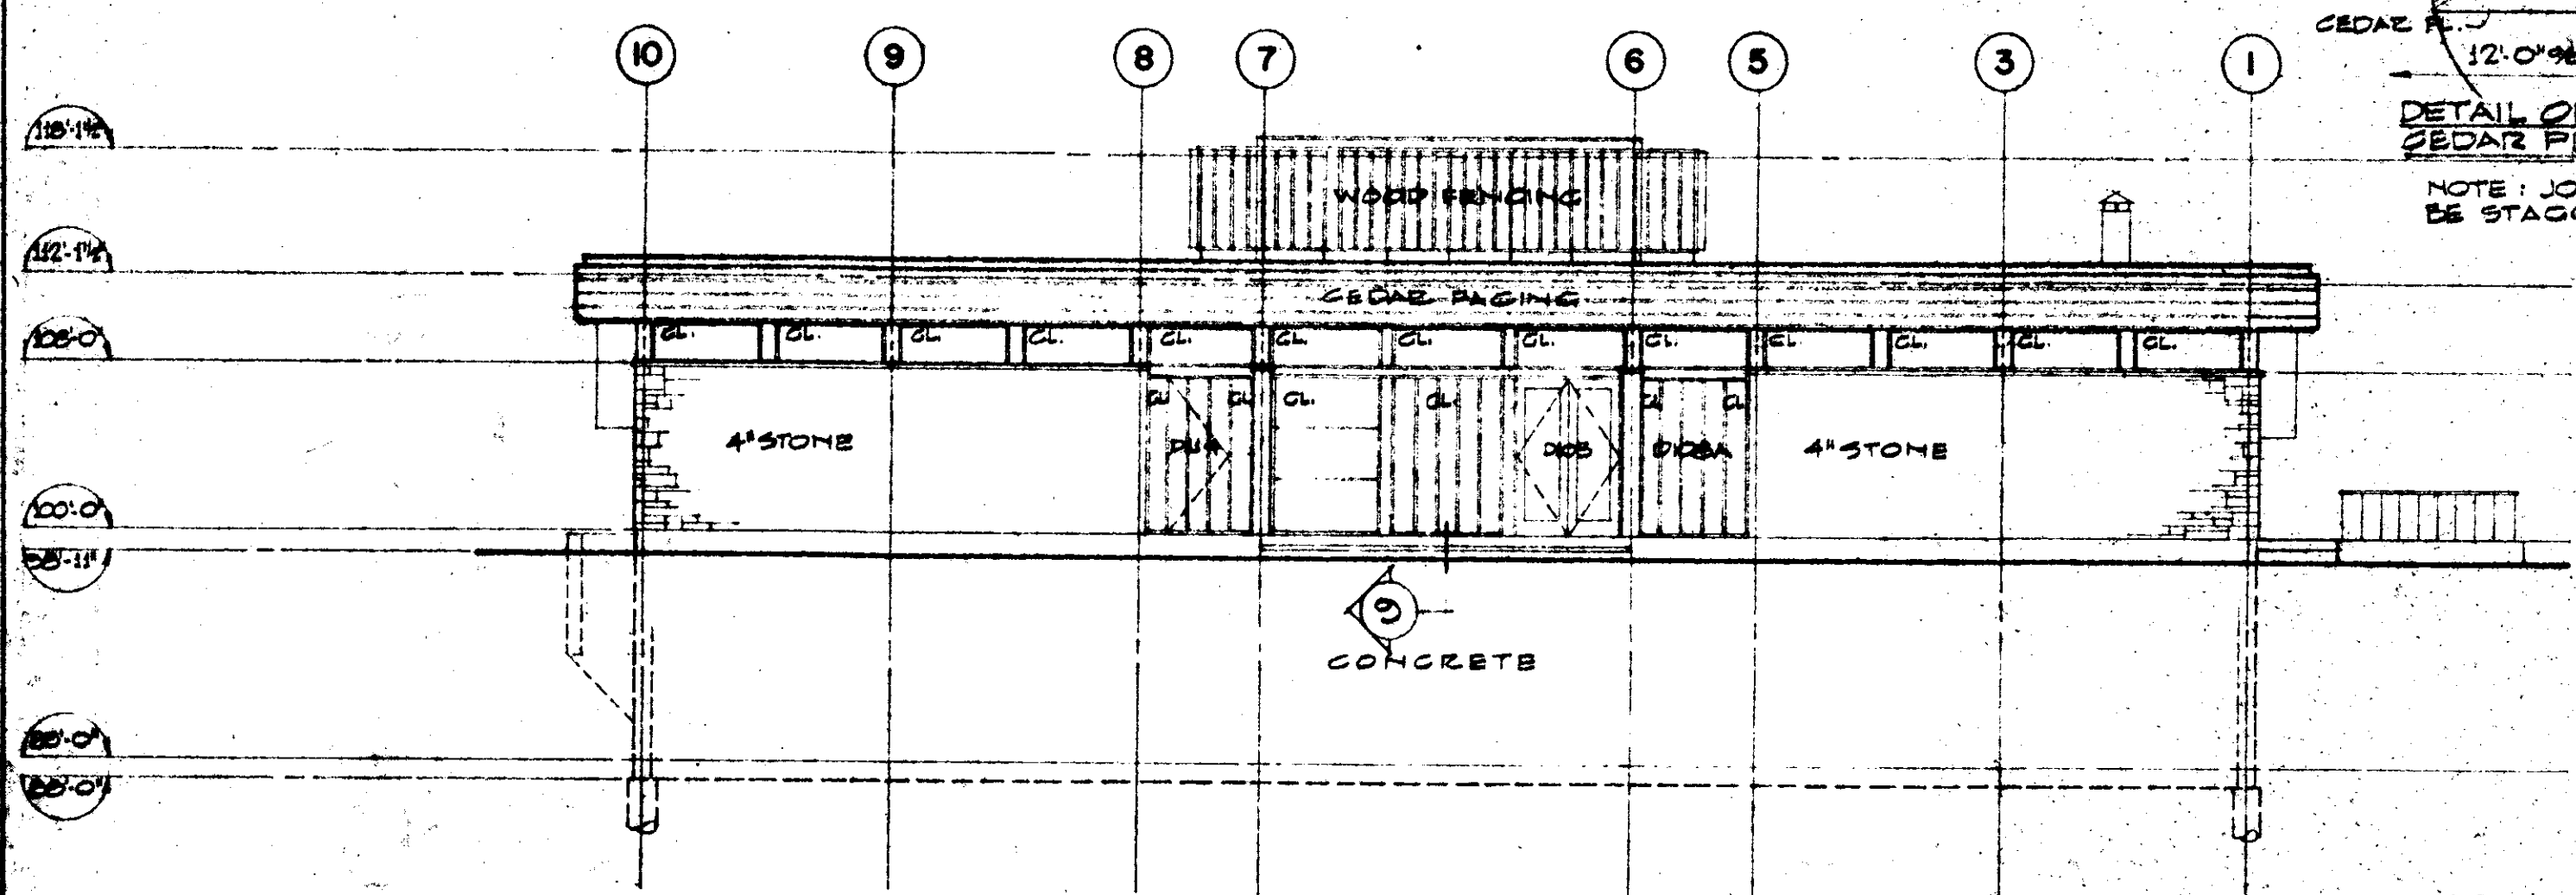


NORTH ELEVATION

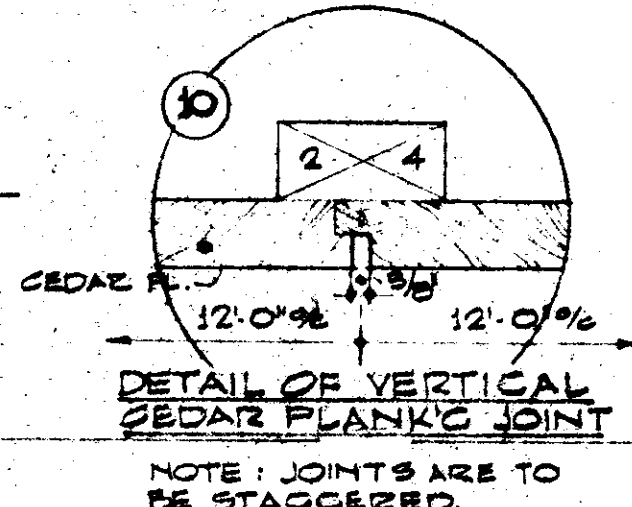


DETAIL OF VERTICAL CEDAR PLANK JOINT
NOTE: JOINTS ARE TO BE STAGGERED.

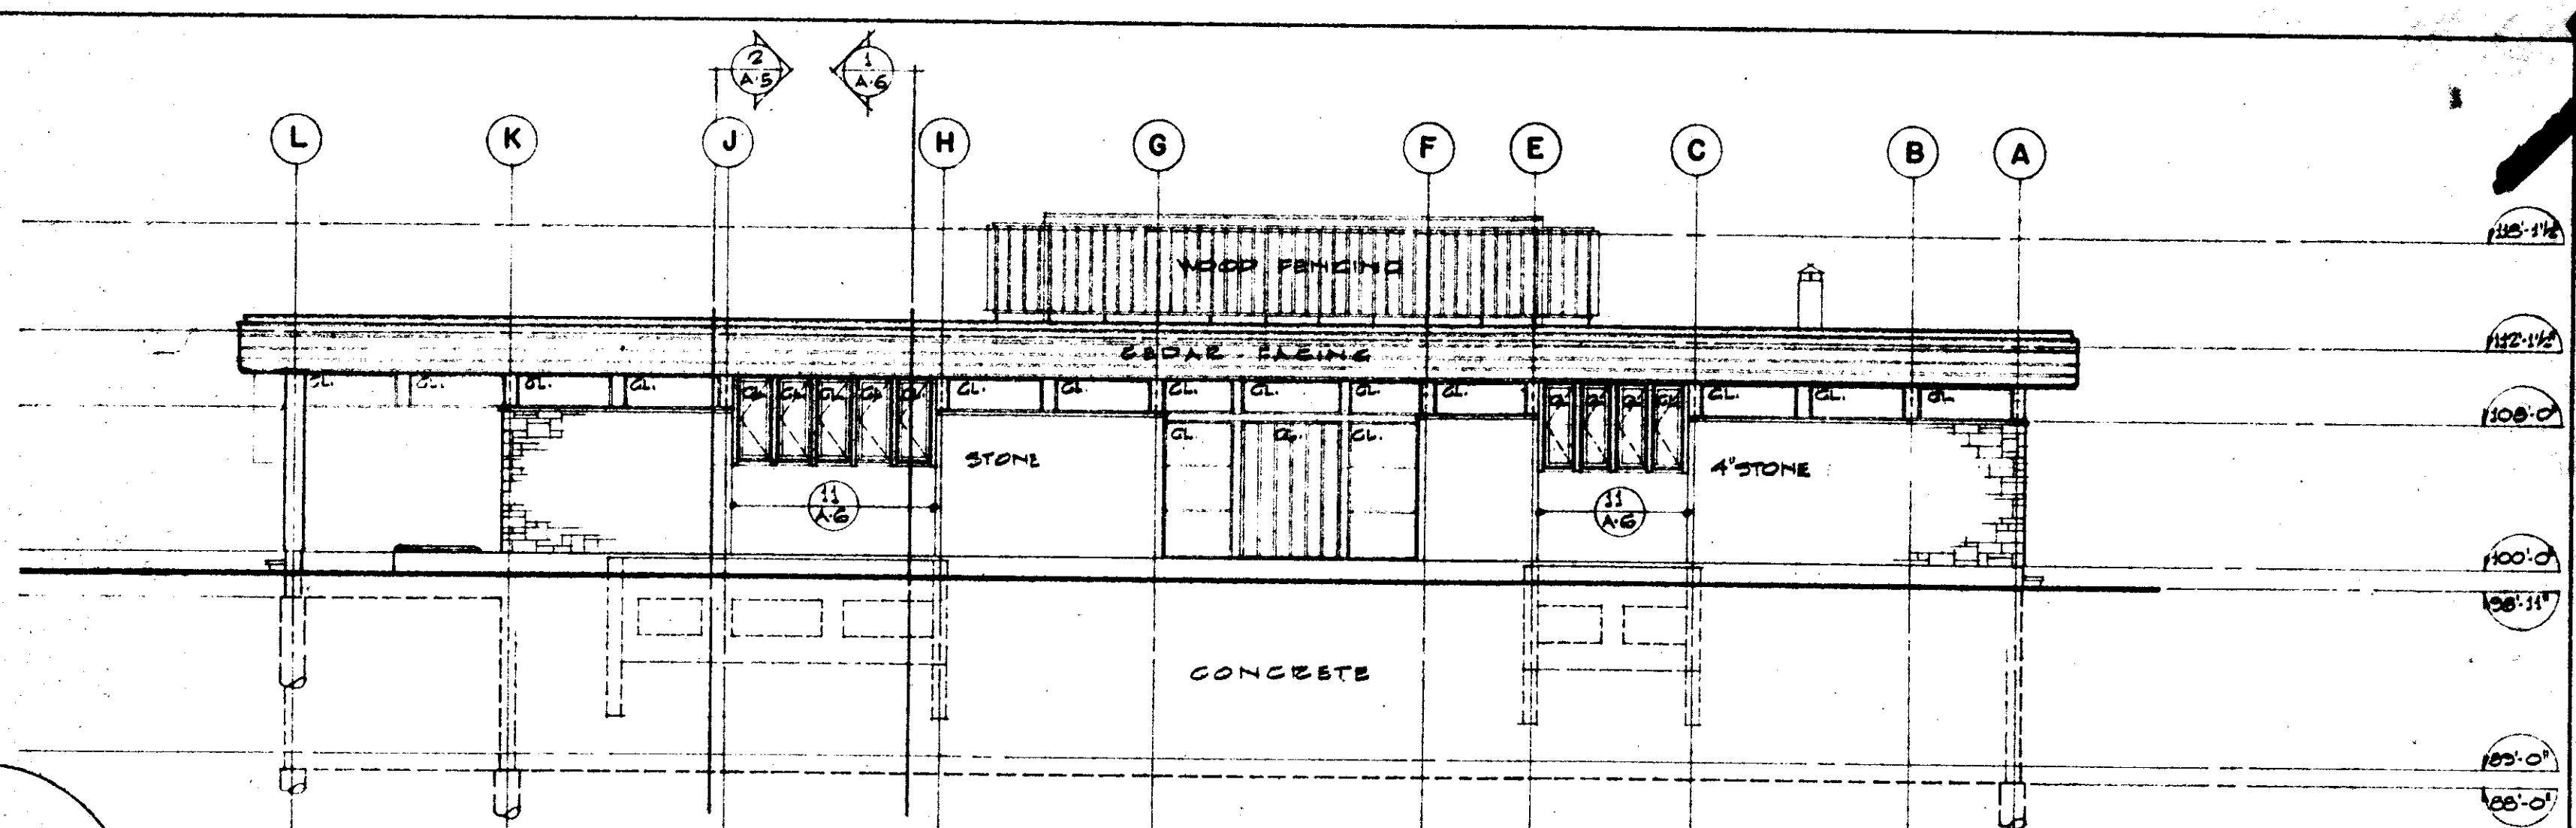


EAST ELEVATION

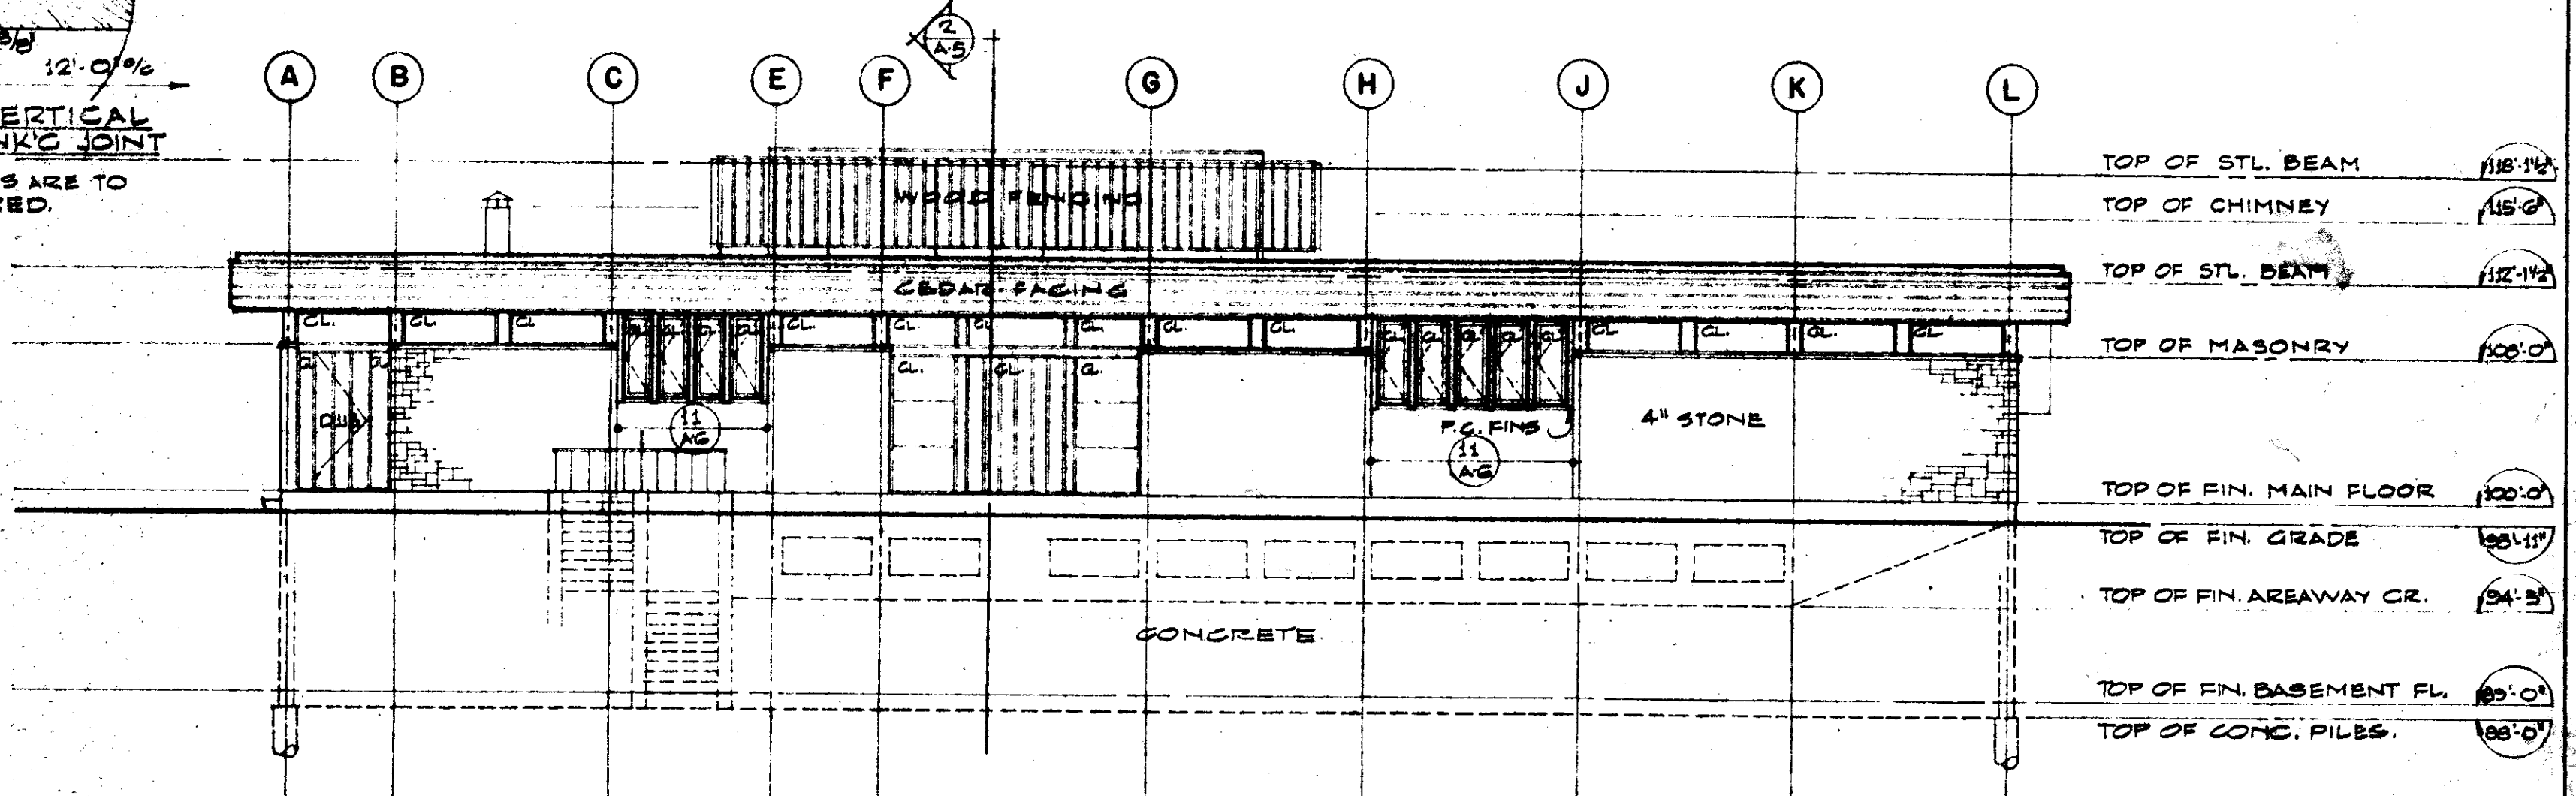


WEST ELEVATION

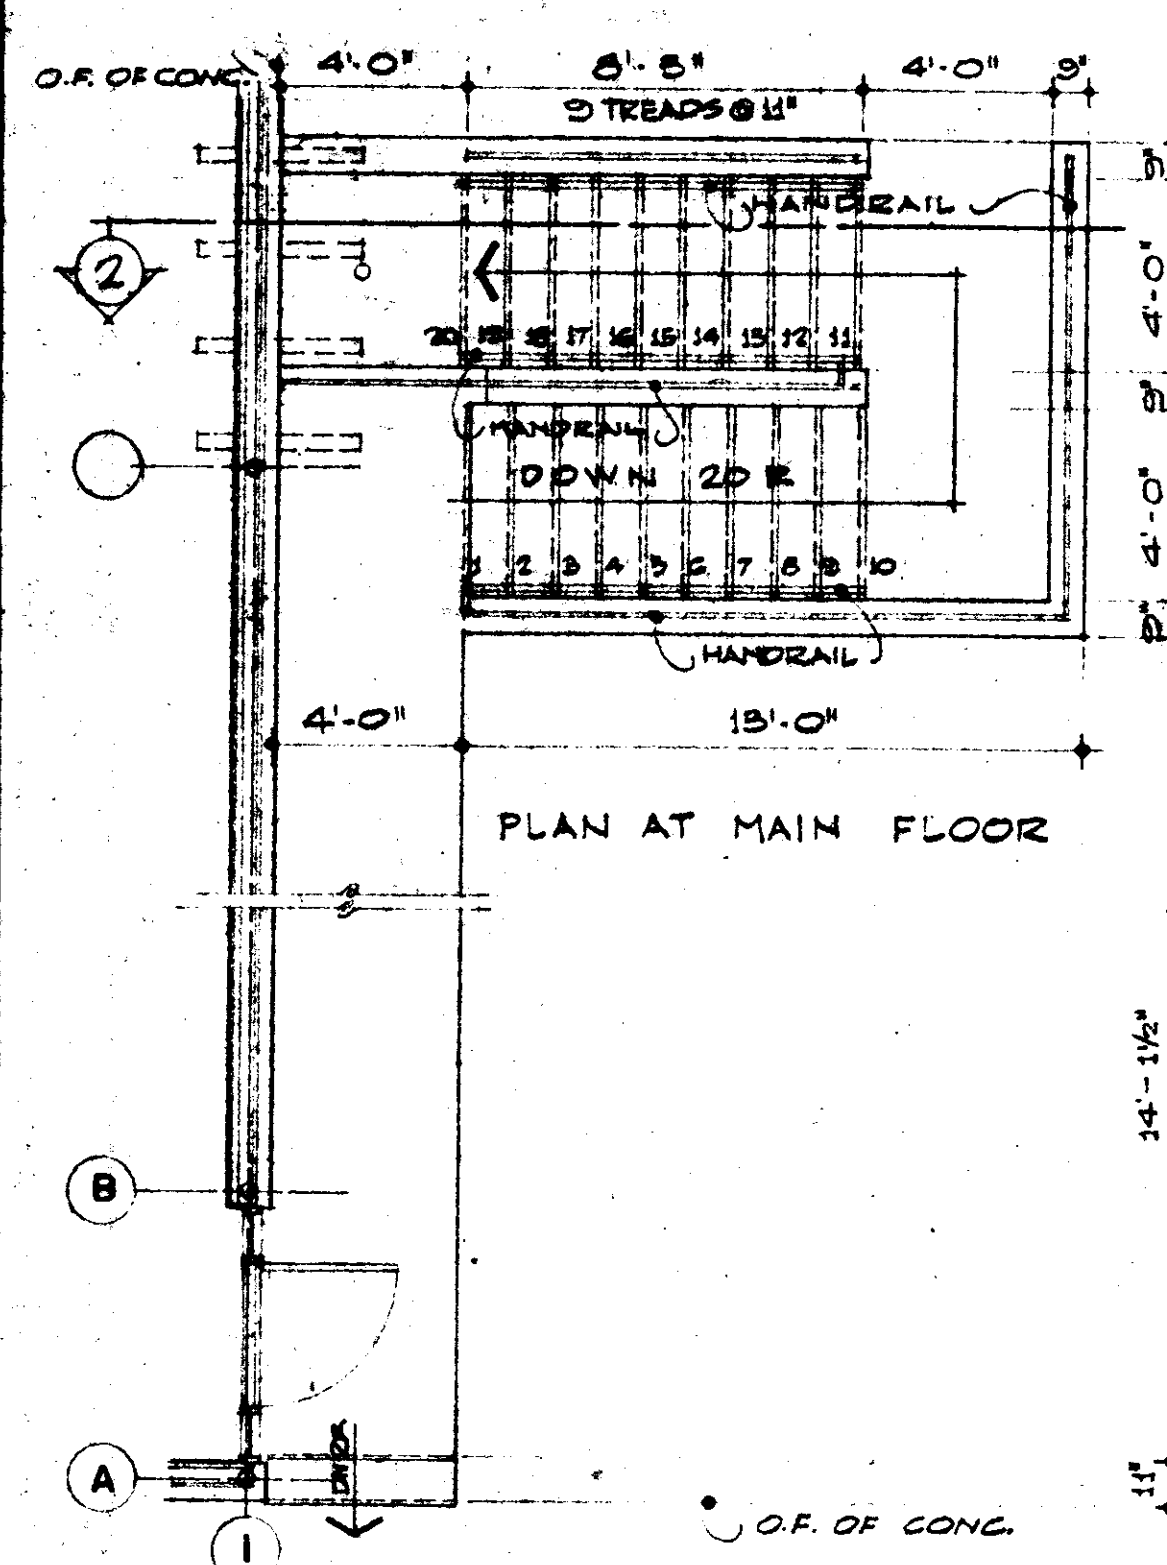


PLAN AT MAIN FLOOR

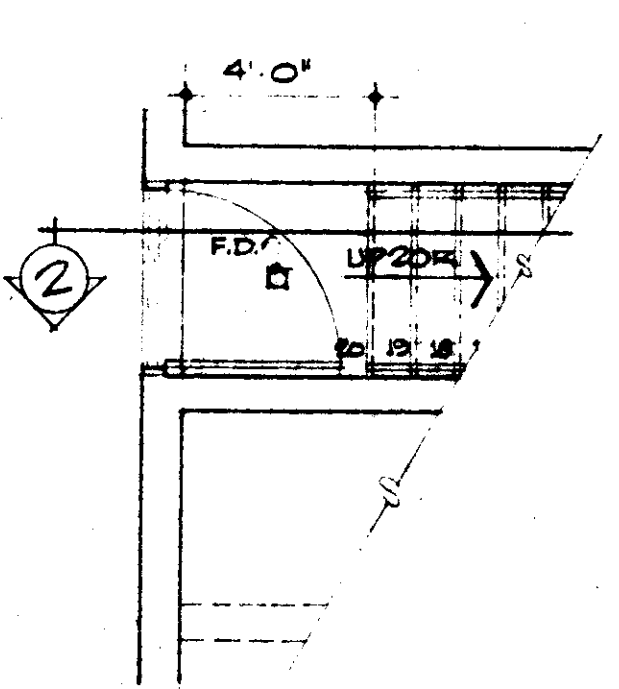


PLAN AT BASEMENT

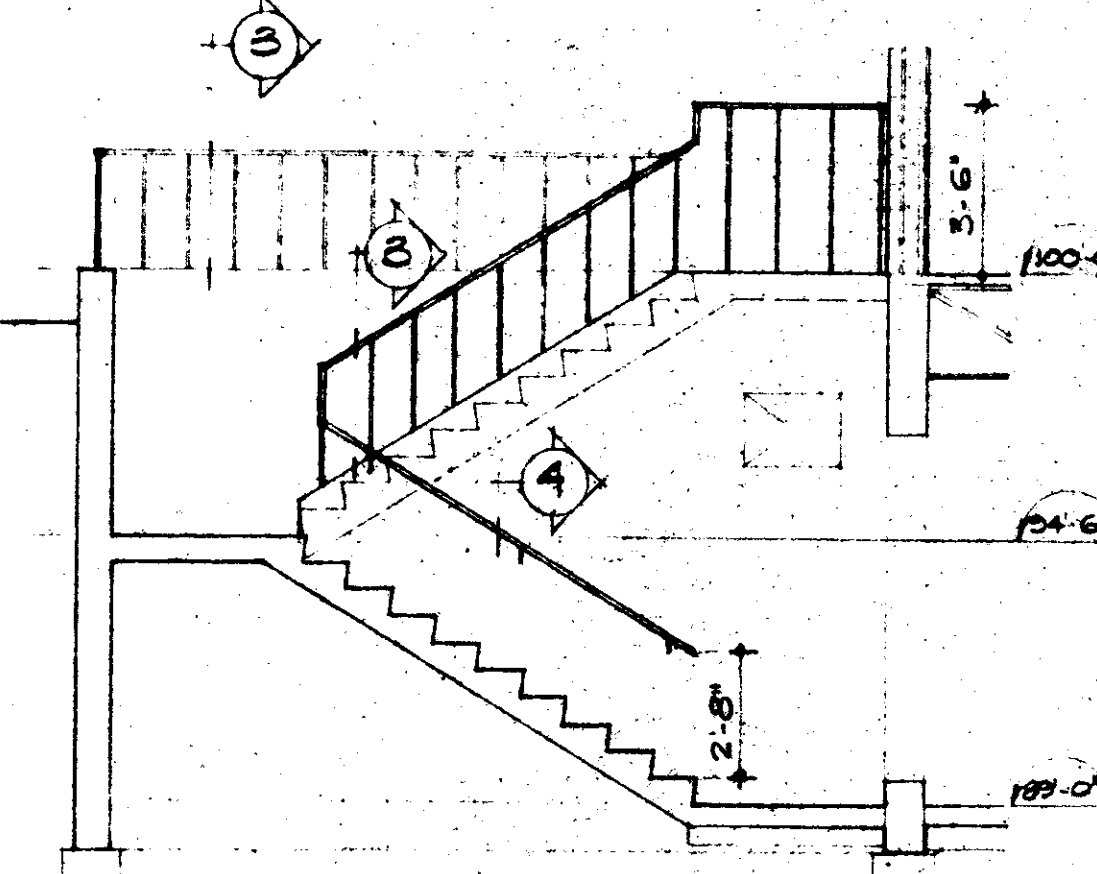


SECTION THRU SOUTH STAIR
1/4" = 1'-0"

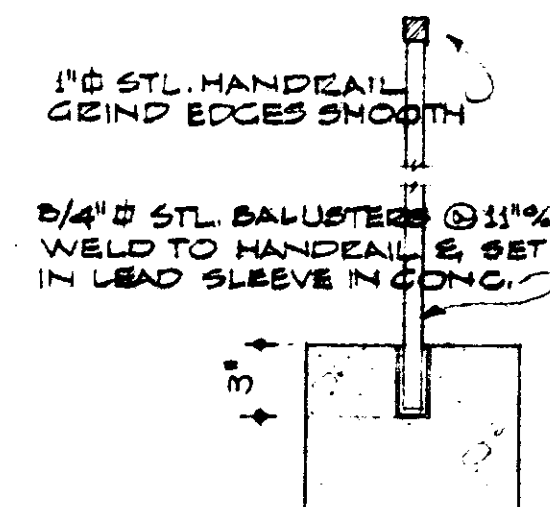


VERTICAL SECTION
3/8" = 1'-0"

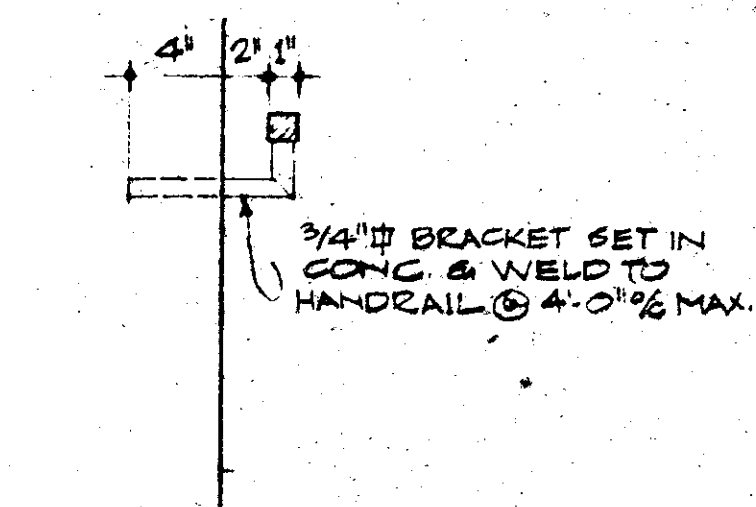


VERTICAL SECTION
1/4" = 1'-0"

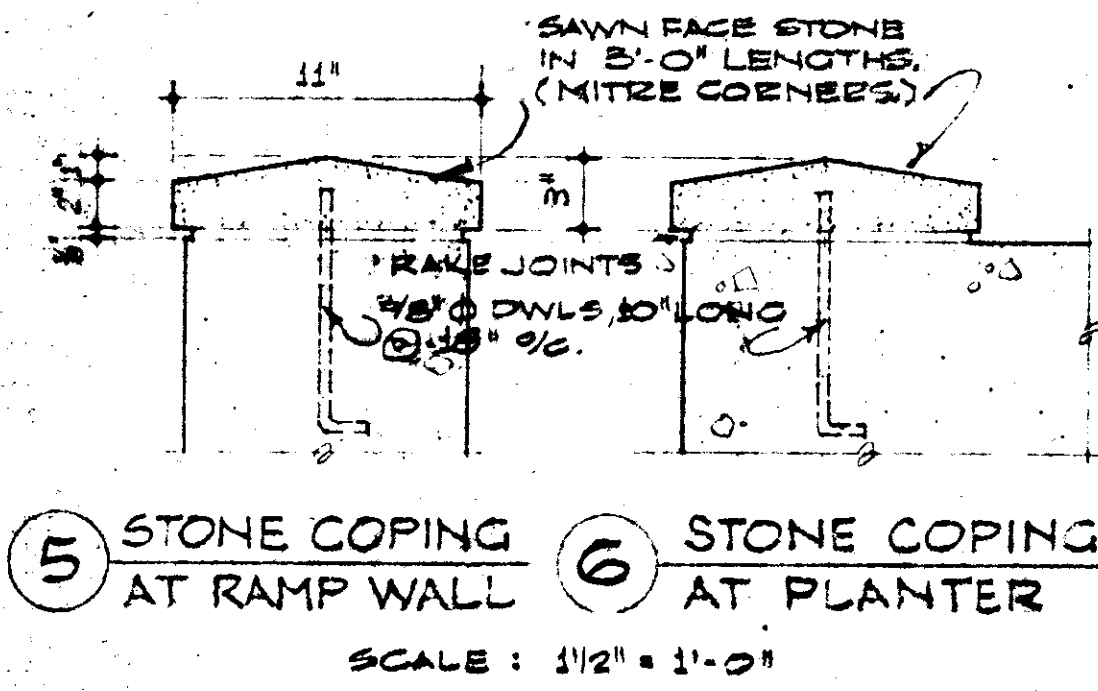


5 STONE COPING AT RAMP WALL
6 STONE COPING AT PLANTER
SCALE: 3/16" = 1'-0"

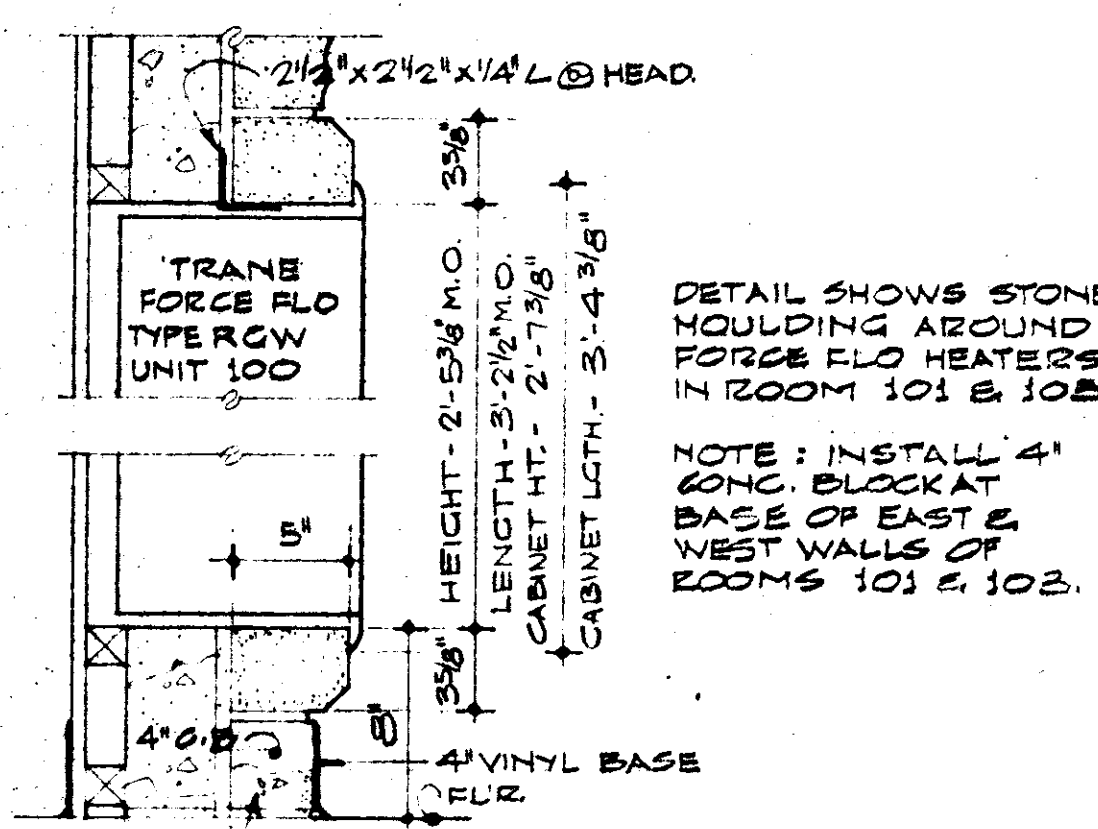


7 STONE MOULDING & BASE DETAILS
3/16" = 1'-0"

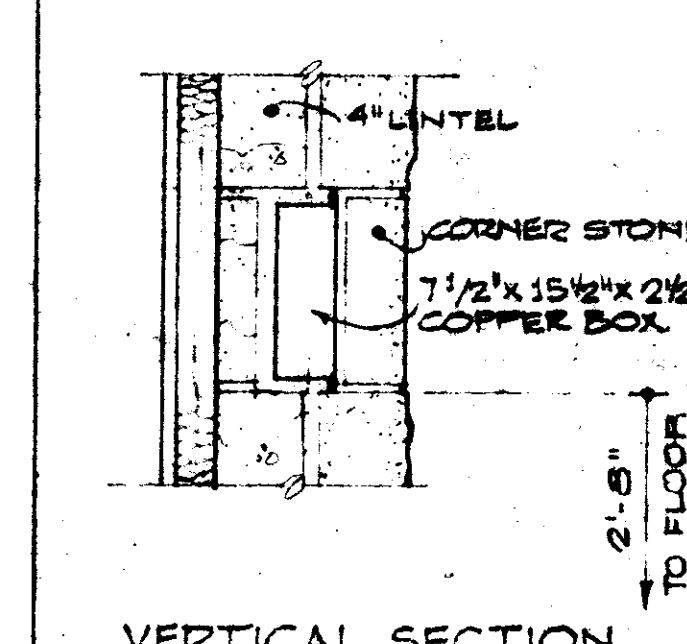

VERTICAL SECTION

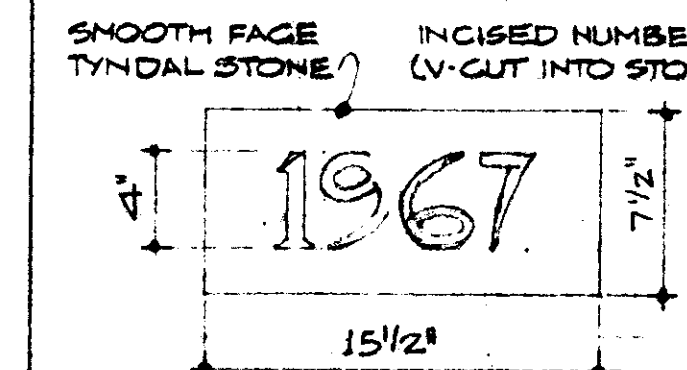

8 CORNER STONE
3/16" = 1'-0"

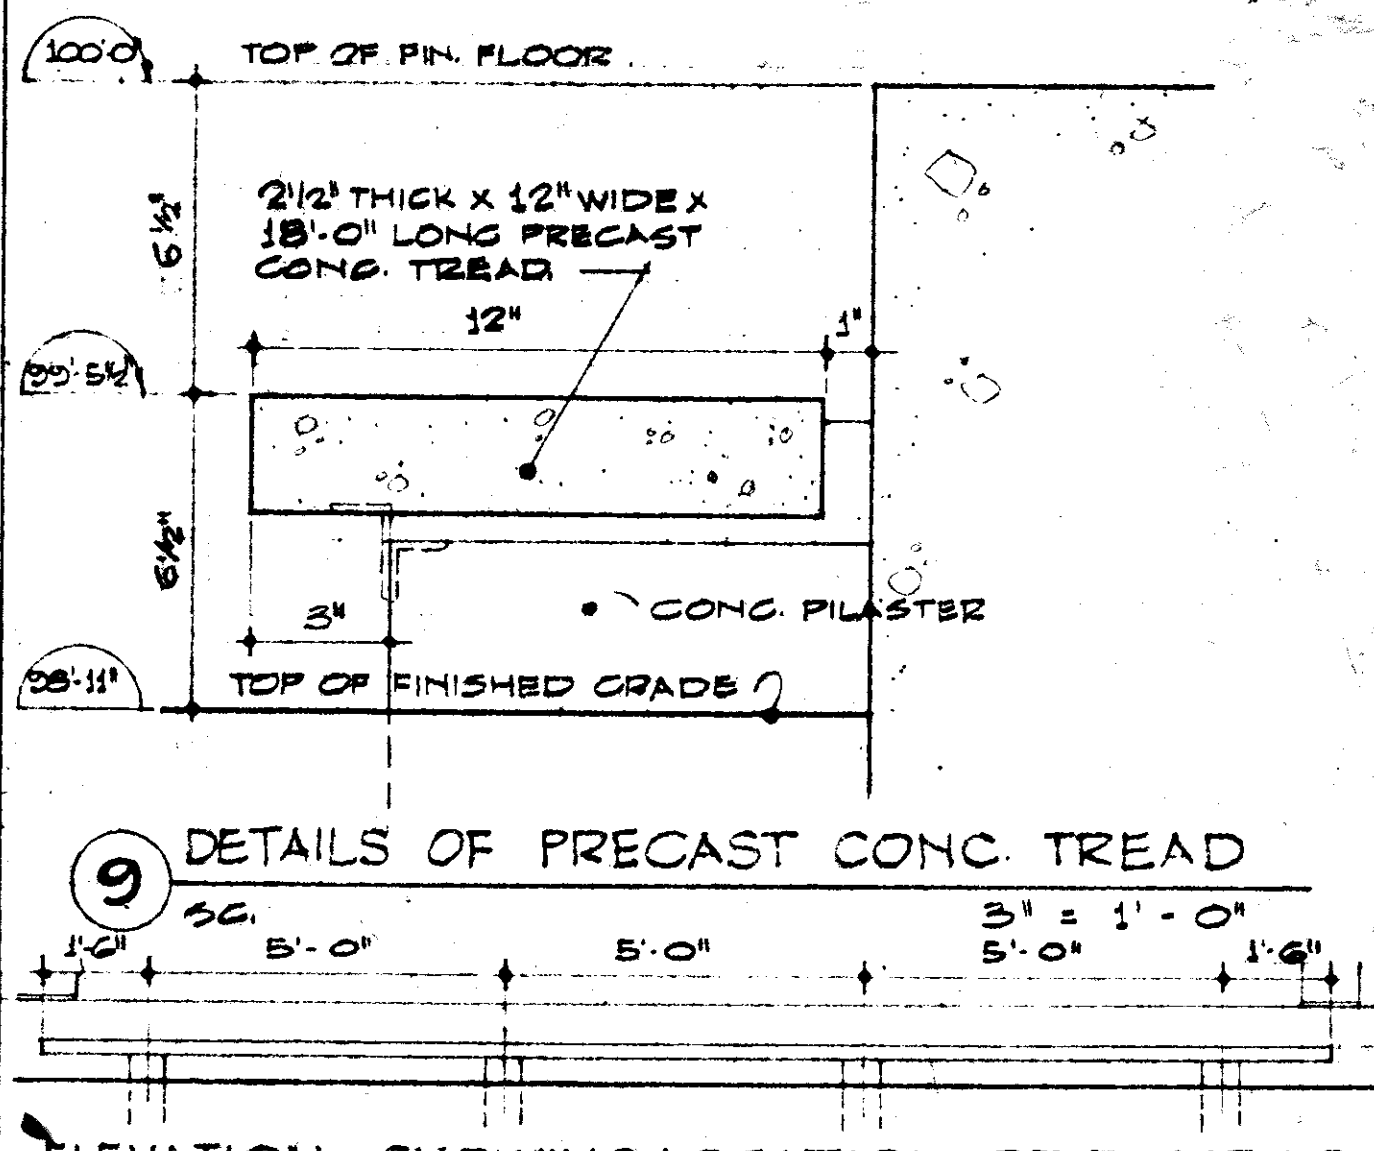

ELEVATION - SHOWING LOCATION OF PILASTERS



ELEVATIONS, EXTER. STAIR DETS.	SCALE AS NOTED
PUBLIC LIBRARY FOR THE CITY OF WEST KILDONAN JEFFERSON AVE. & POWERS ST.	DRAWN BY DATE 30 TH APRIL 1966
Geo. A. STEWART - ARCHITECT 202-1151 PEBBLES ROAD, ST. LOUIS, MISSOURI	A-4