


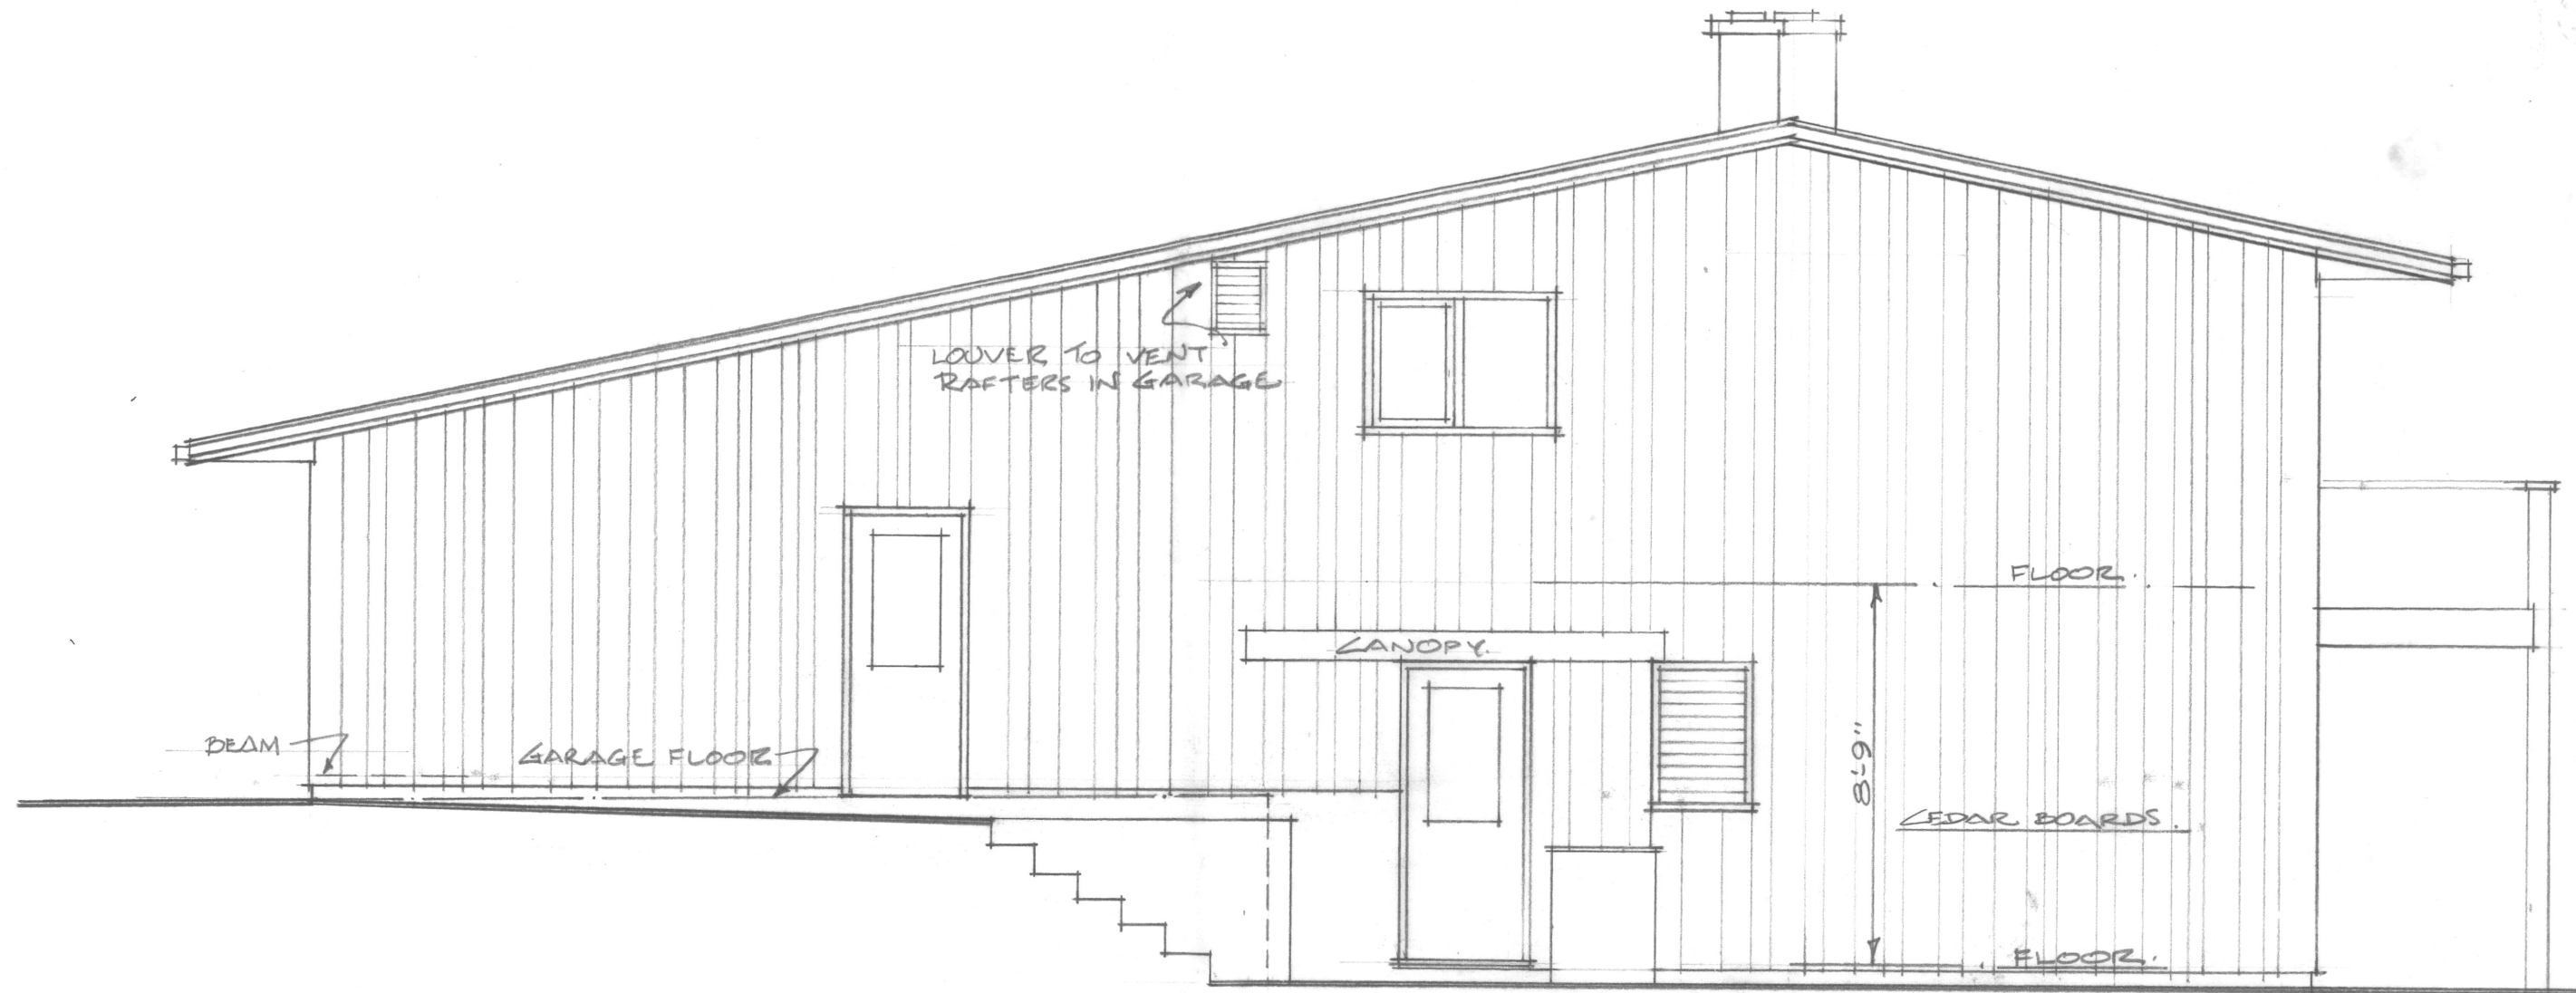

WEST ELEVATION.