
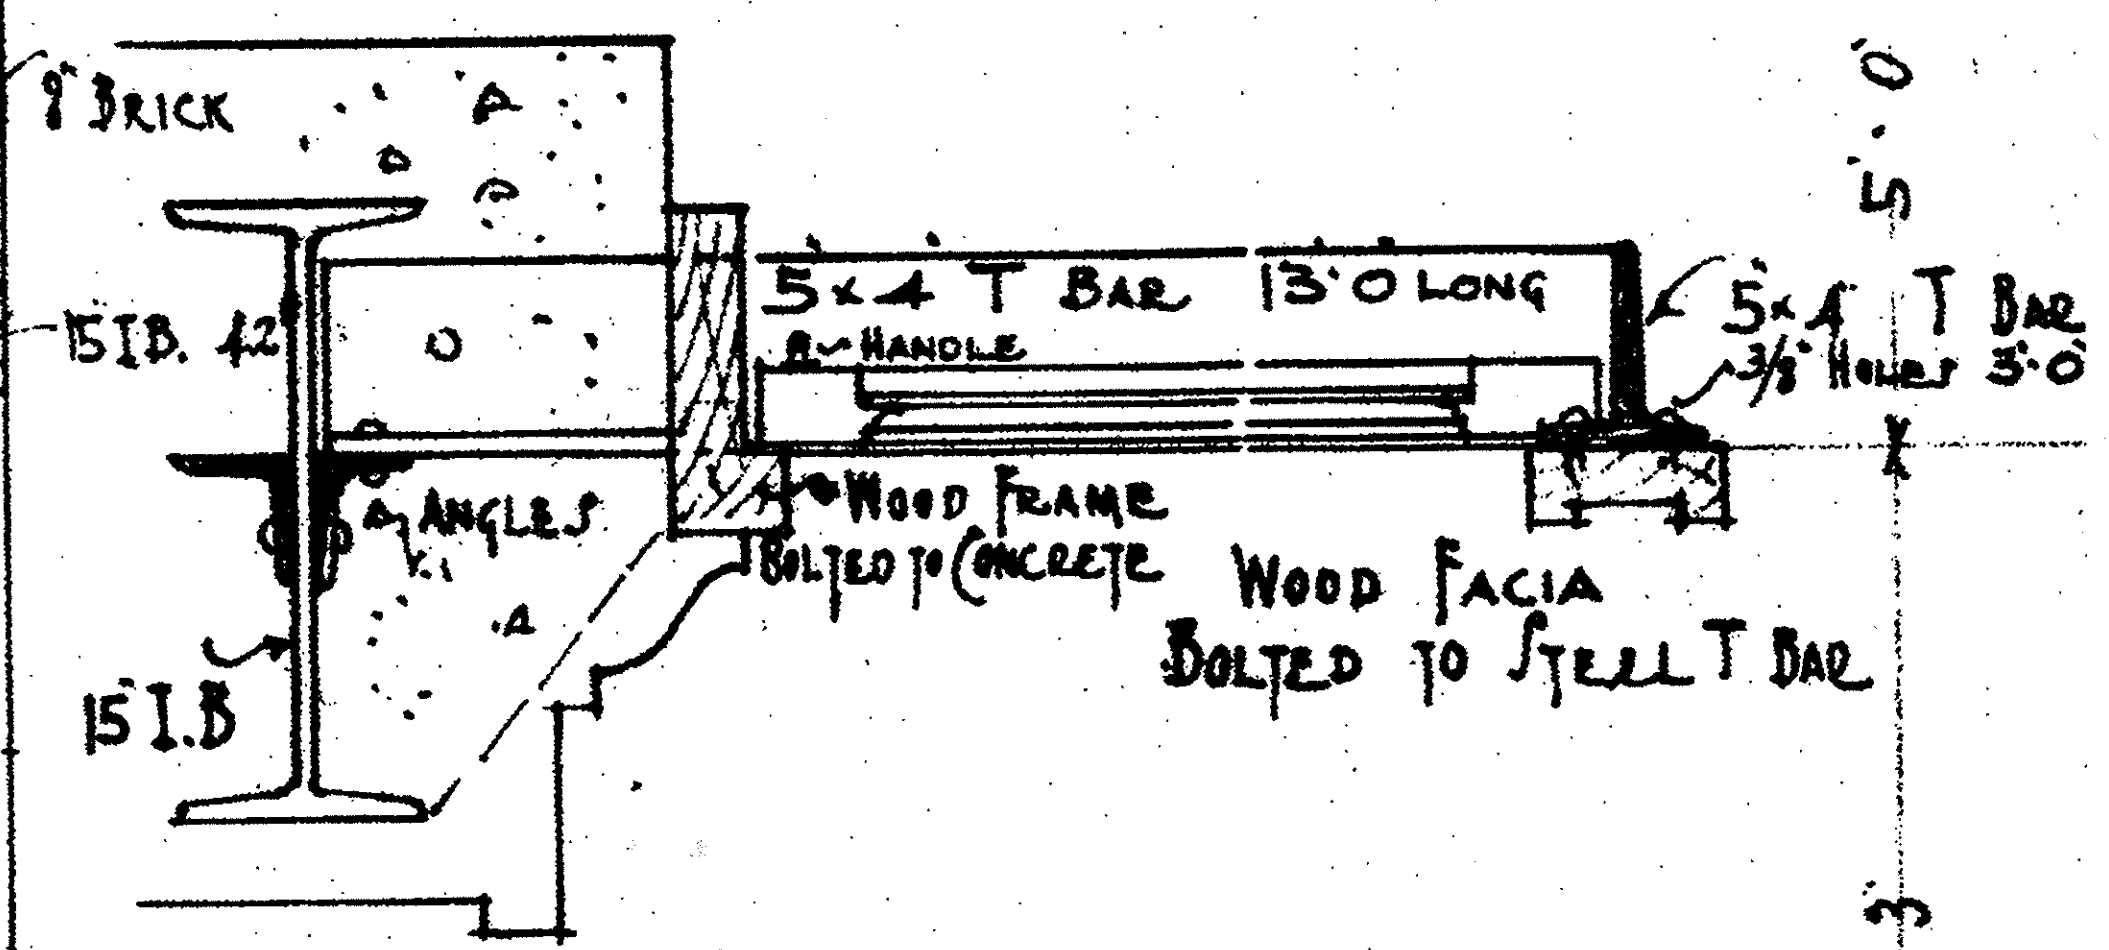


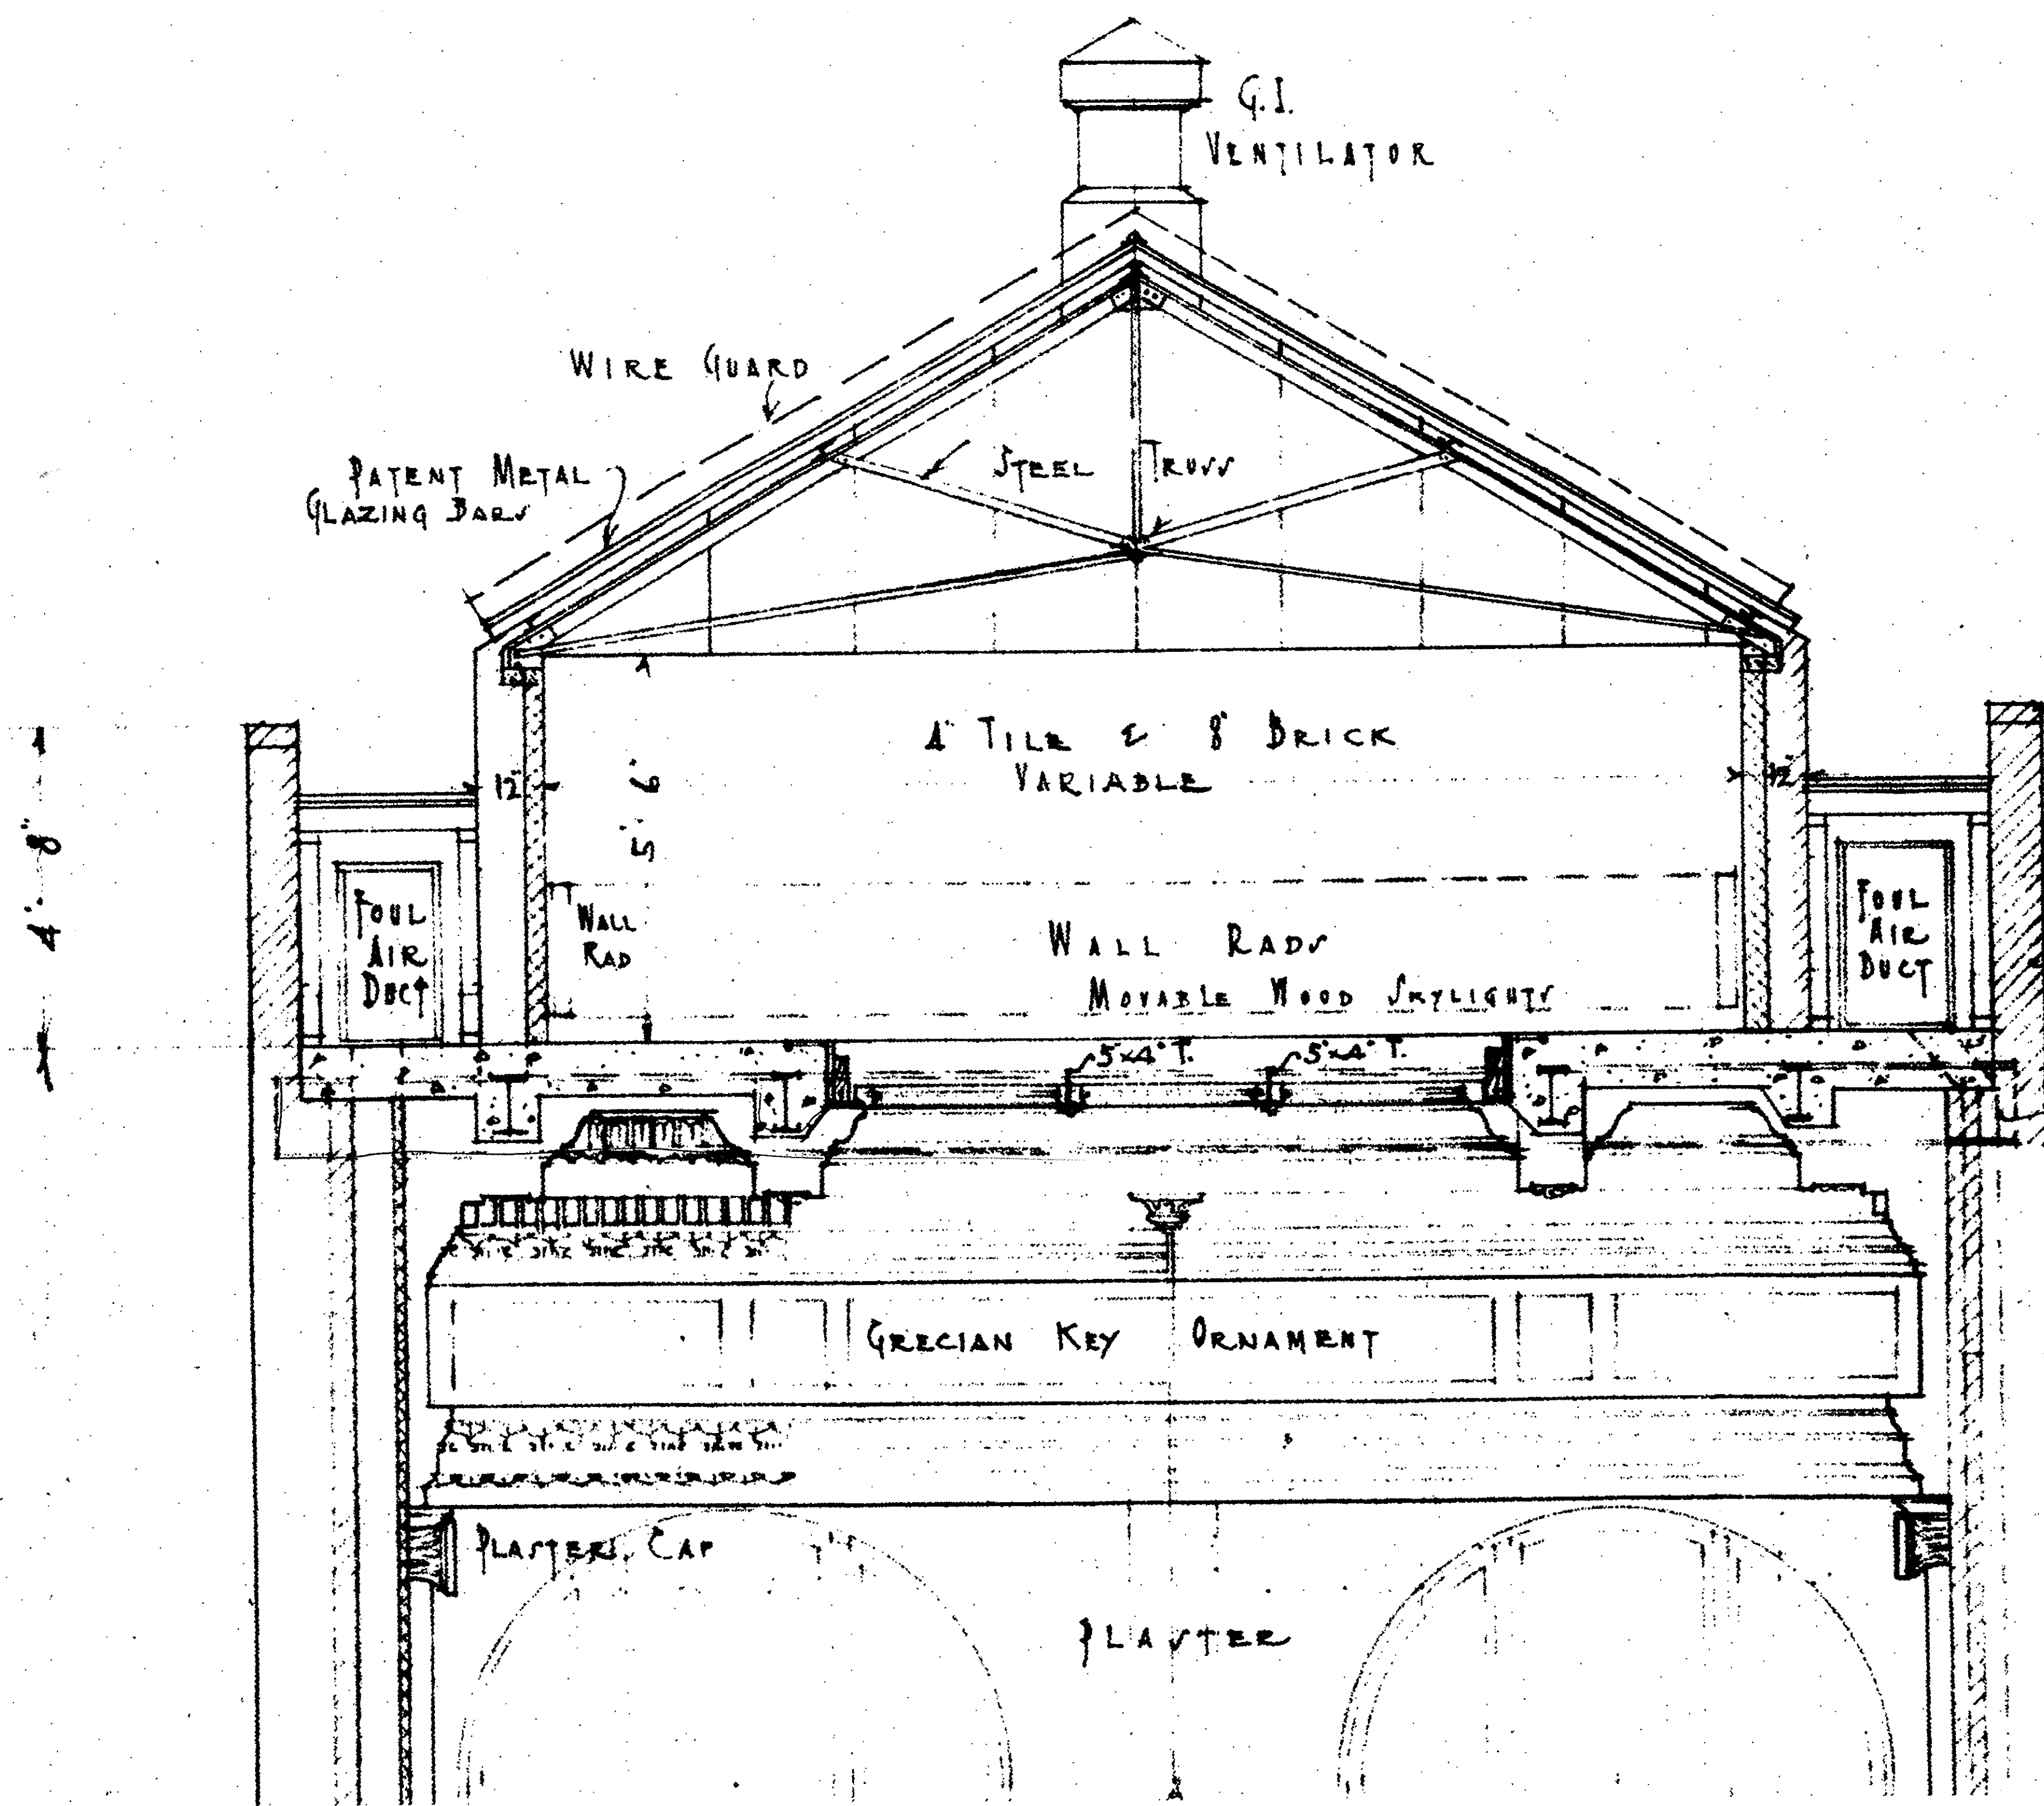

DETAIL SKYLIGHT CONSTRUCTION