
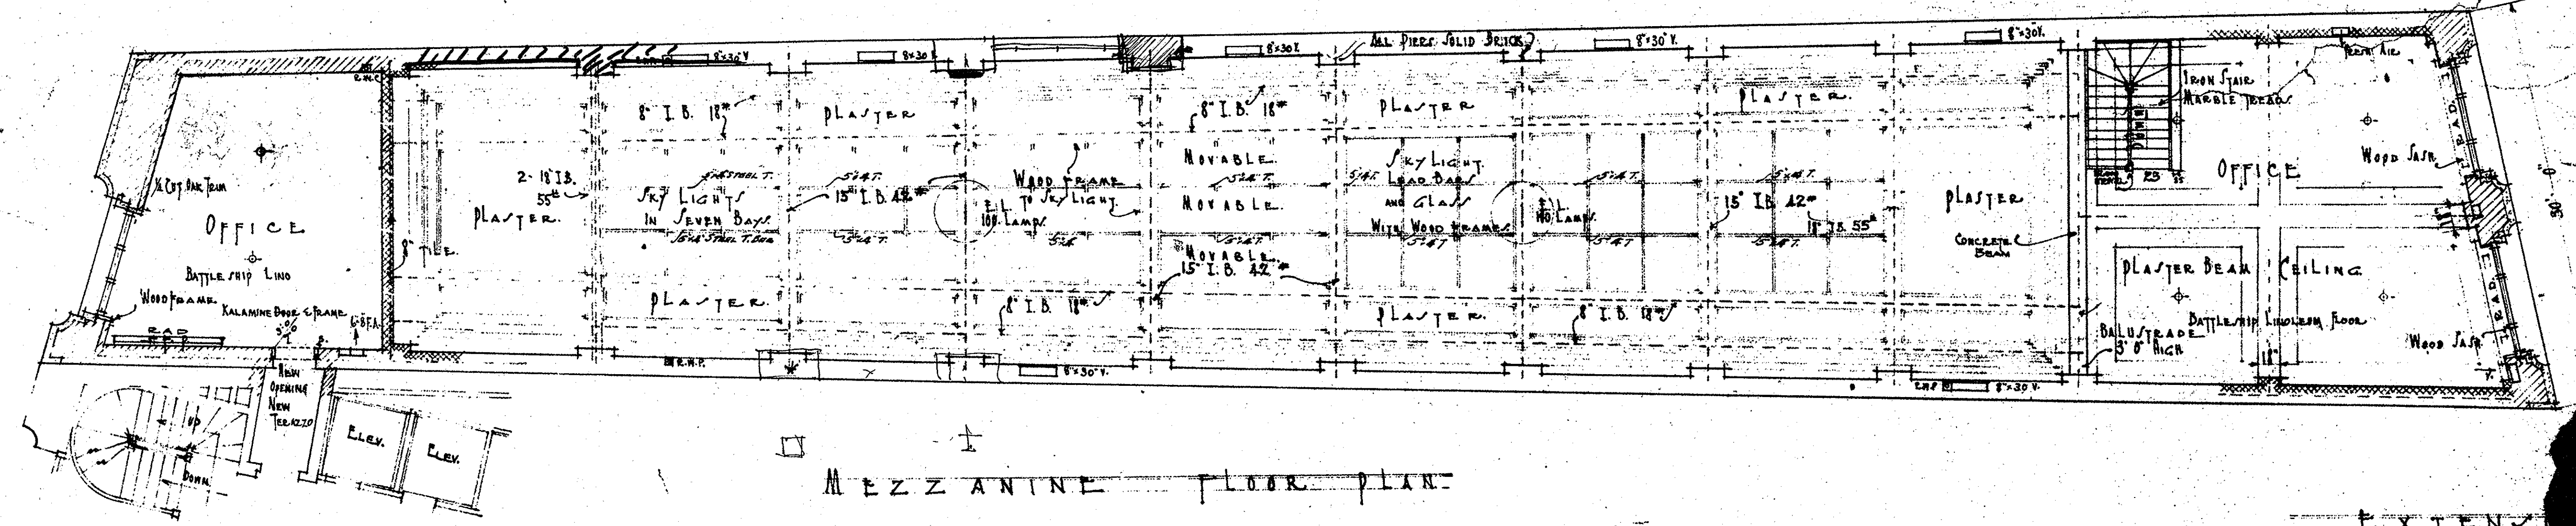


SECOND FLOOR AND ROOF PLAN

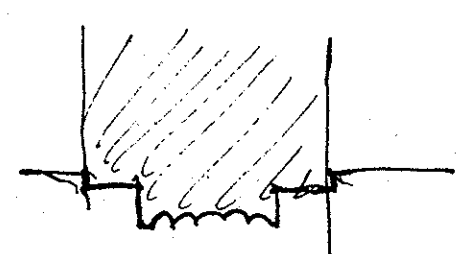

MEZZANINE FLOOR PLAN

EXTENSION